



# APPENDIX A(ii) - Premises Licence Plan


The entire premises is to be licensed for the sale of alcohol and the provision of late night refreshment

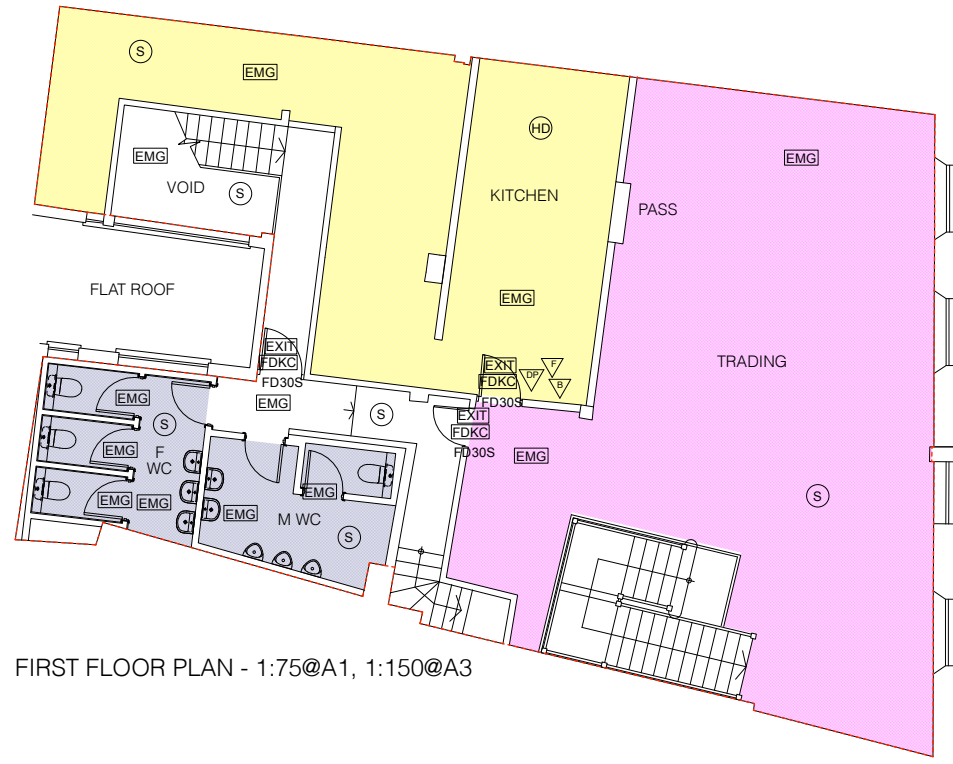

FIRST FLOOR PLAN - 1:75@A1, 1:150@A3

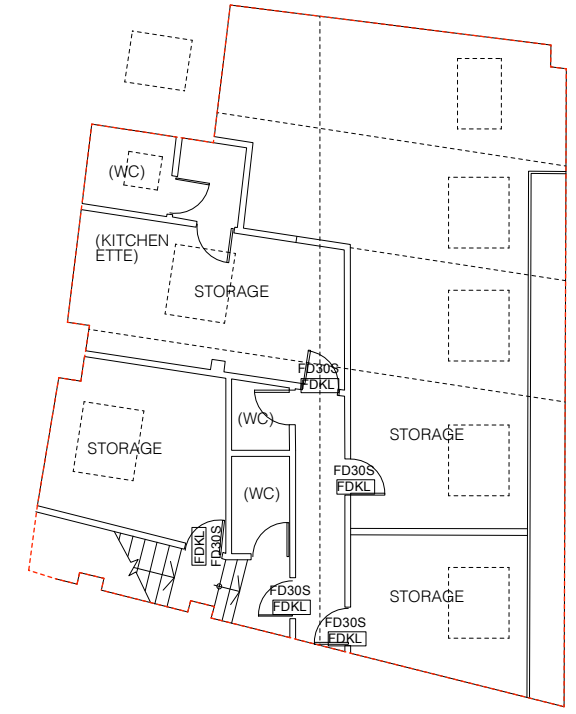


SECOND FLOOR PLAN - 1:75@A1, 1:150@A3

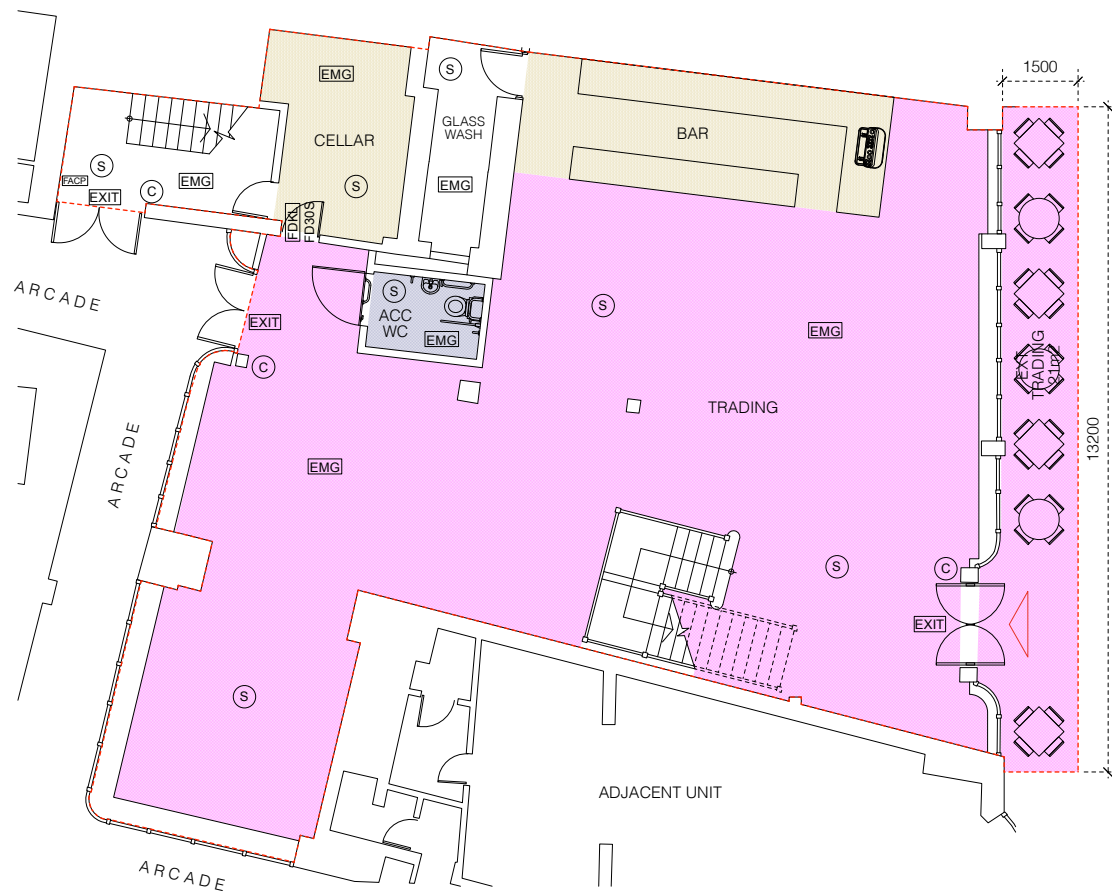

GROUND FLOOR PLAN - 1:75@A1, 1:150@A3

### LICENSING KEY:

- |       |  |       |  |
|-------|--|-------|--|
| EXIT  | Illuminated Fire Exit sign   | FACP  | Fire Alarm Control Panel                     |
| C     | Break glass call point for fire alarm in accordance with BS5839  | SD    | Smoke detector                               |
| FD30  | Fire door to provide min. 30 minutes fire protection   | S     | Smoke detector/alarm                         |
| FD30S | Fire door to provide min. 30 minutes fire protection and where restricted smoke leakage at ambient temperatures is needed. | HD    | Heat detector                                |
|       | Area for consumption of intoxicating liquor  |       | Alarm sounder                                |
|       | Area for storage of liquor/bar counter   | EMG   | Emergency lighting in accordance with BS5266 |
|       | Toilet accommodation   | B     | Fire blanket 1m x 1m unless otherwise stated |
|       | Kitchen & staff areas  | F     | 6 litre fire foam extinguisher               |
|       |  | DP    | 10kg dry powder fire extinguisher            |
|       |  |       | Total extent of licensed premises            |
|       |  | FDKCL | Fire door keep locked                        |
|       |  | FDKC  | Fire door keep closed                        |

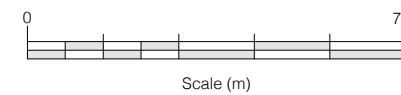

C 20.02.24 DR tables and chairs added  
 B 20.02.24 DR property address amended  
 A 16.02.24 DR ext area added

Rev Date Initials Details  
 Purpose of Issue  
**APPLICATION FOR PREMISES LICENSING**

**RICHARD PEDLAR ARCHITECTS**  
 ARCHITECTURE • CONSERVATION • URBAN DESIGN

RPCA St Brandon's House 29 Great George Street  
 Bristol BS1 5QT • 0117 974 2612  
 www.rpca.co.uk • info@rpca.co.uk

Project **LOUNGE** at 6 The Plains  
 Totnes South Devon TQ9 5DR

Client Loungers UK Limited

Title Premises Licensing

Drawing No. **LNG4818.05C**

Scale 1:75@A1 Date FEB 2024  
 1:150@A3