


MILL STREET

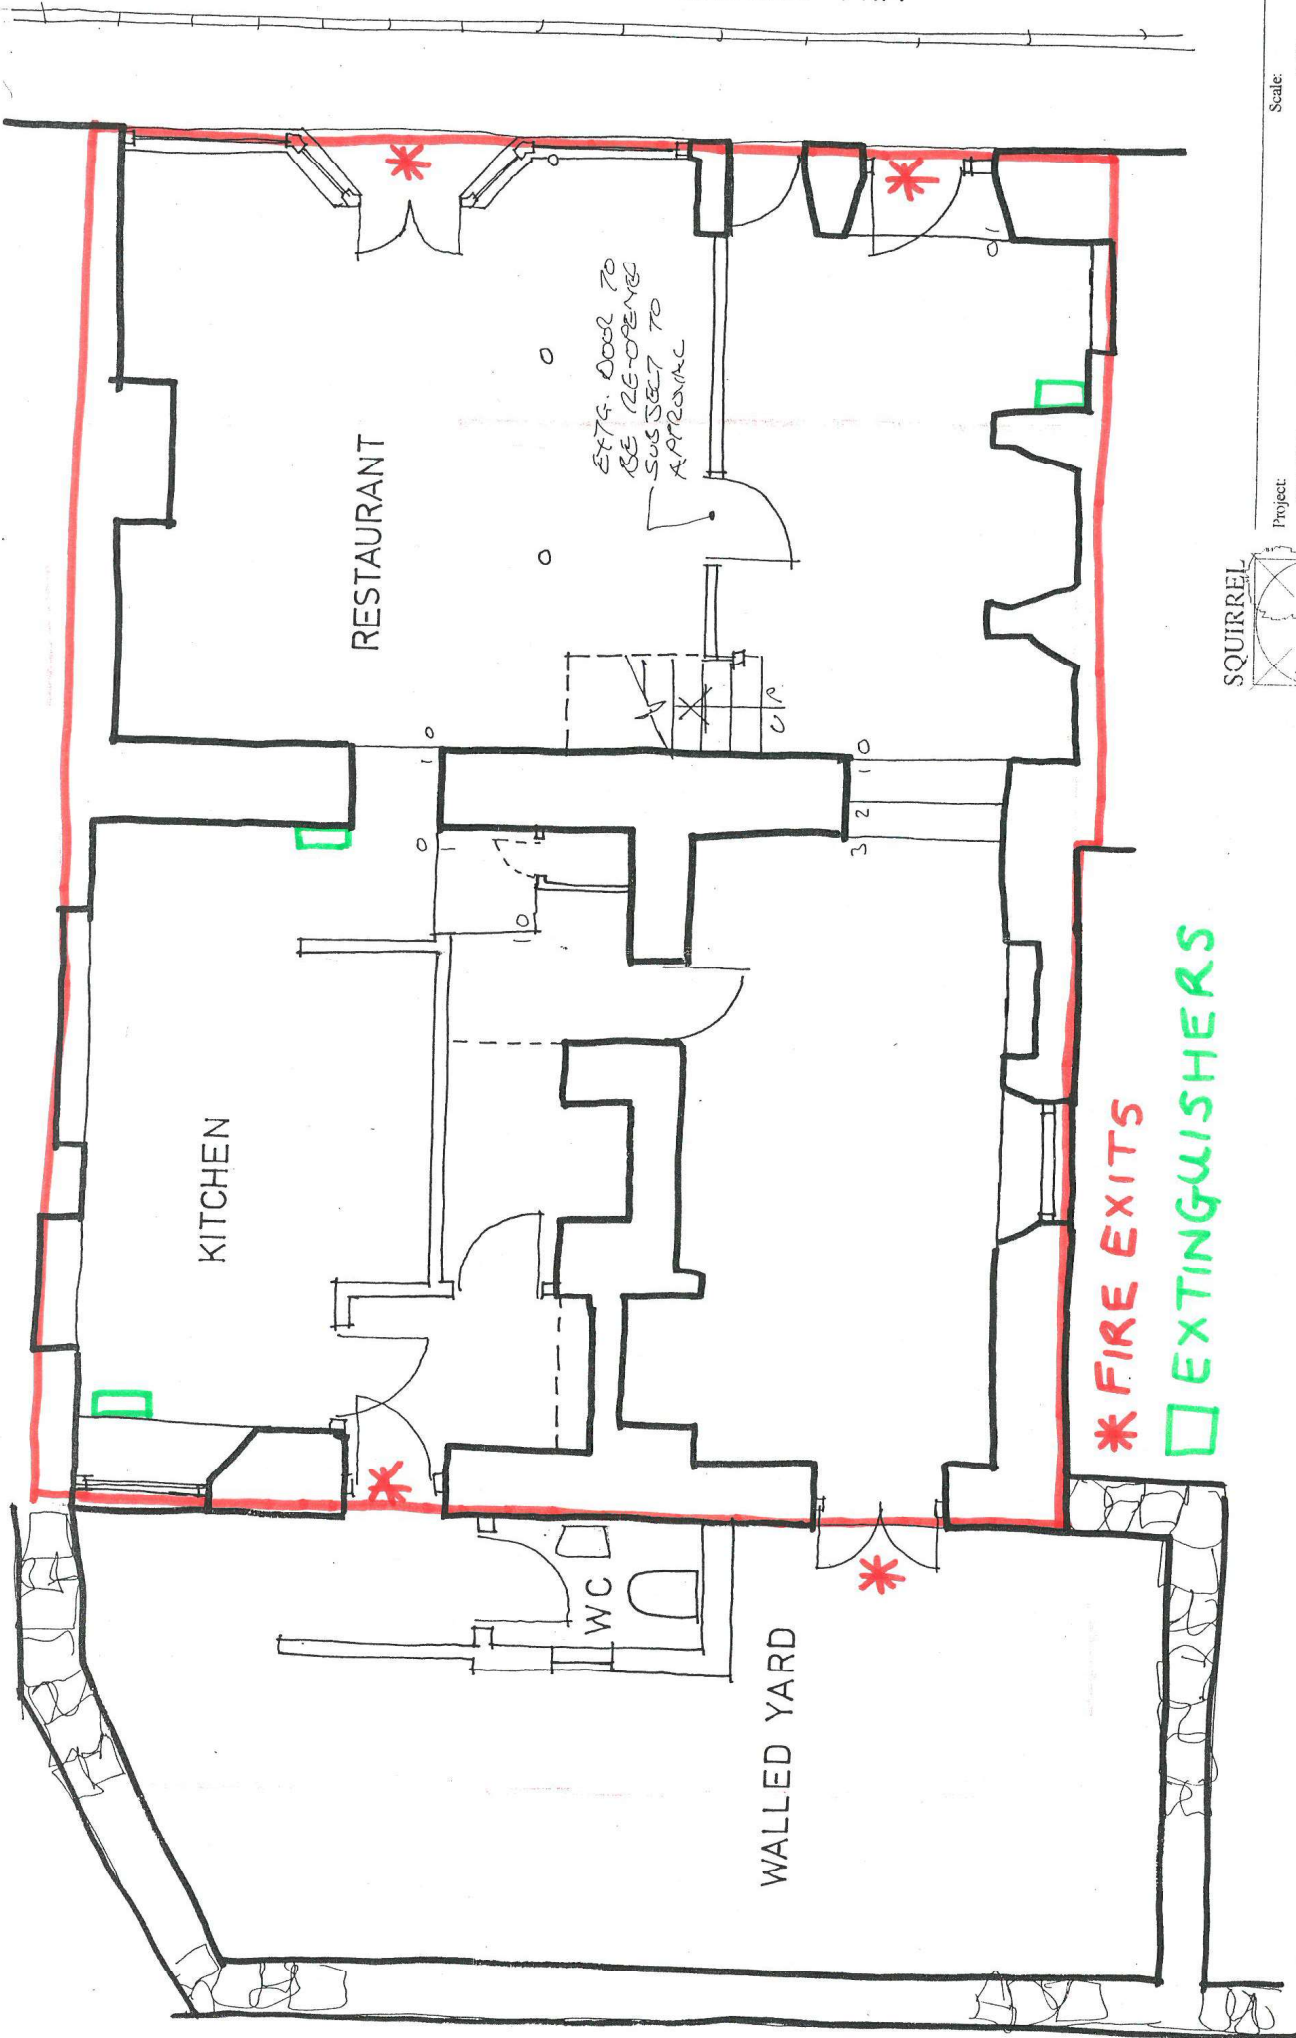

SQUIRREL
 ARCHITECTURAL
 42 The Square, Chagford
 Devon TQ13 8AH
 Tel: 01 647 43 25 75
 Fax: 01 647 43 26 76

Project: 22 Mill Street Restaurant
 Chagford
 Devon
 Title: Ground Floor Layout

Scale: 1:50
 Date: Aug'97
 Drawn By: MOC
 Dwg. No. G497:3:1

22 Mill Street - Ground Floor Layout

* FIRE EXITS
 □ EXTINGUISHERS