


APPENDIX A(ii) - Premises Licence Plan

IVYBRIDGE RFC
FIRST FLOOR LAYOUT
SCALE 1:50 @ A1, SIZE IN MM

KEY
AREA OF
ALCOHOL SALES

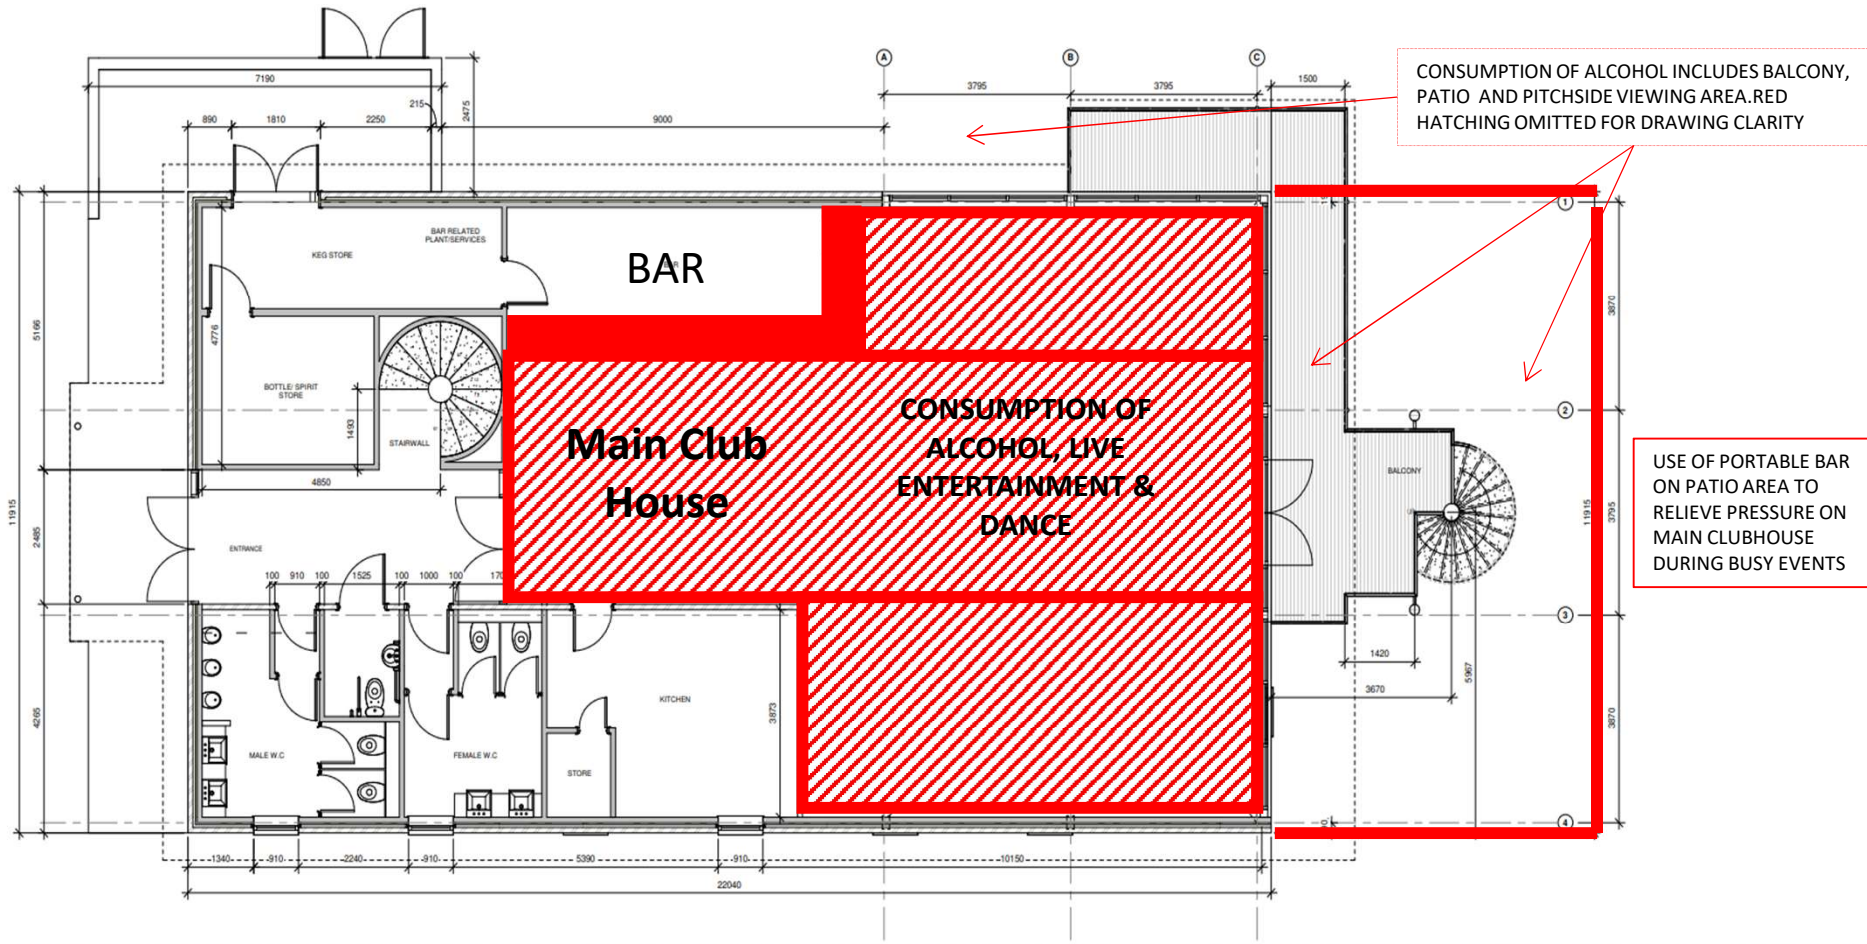

IVYBRIDGE RFC
OUTSIDE AREAS
SCALE UNKNOWN

DURING MATCH EVENTS
SPECTATORS MAINLY USE
OUTSIDE AREAS AROUND THE
PITCHES AS SHOWN FOR
CONSUMPTION OF ALCHOL IN
PLASTIC GLASSES OR CANS.

CONSUMPTION OF ALCOHOL
WILL BE LIMITED TO THE
BOUNDARIES OF OUR SITE

